




- GENERAL NOTES
1. ALL DIMENSIONS ARE IN METERS.
  2. ALL DIMENSIONS ARE TO FACE UNLESS SPECIFIED OTHERWISE.
  3. ALL DIMENSIONS ARE TO FACE UNLESS SPECIFIED OTHERWISE.
REV.	DESCRIPTION	DATE	BY
1	REVISION 01: REVISIONS AND AMENDMENTS TO THE DRAWING AS PER THE COMMENTS OF THE CLIENT.	14/06/20	

BLOCK	NO. OF CARS
B1	55
B2	55
<b>TOTAL</b>	<b>110</b>

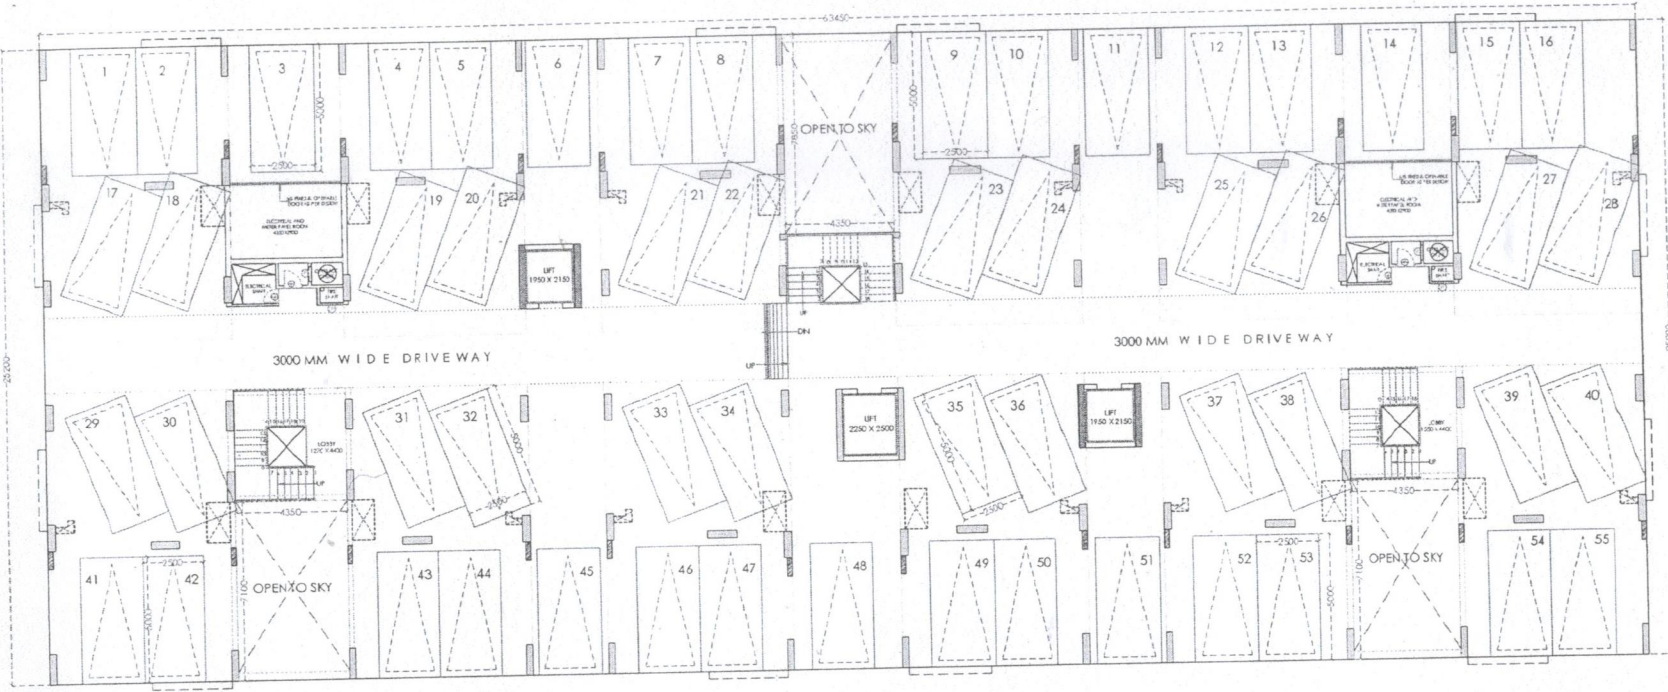

**STILT FLOOR PLAN**  
**NO. OF CARS-55**

**PROJECT**  
HOUSING COMPLEX FOR CENTRAL GOVERNMENT EMPLOYEES WELFARE HOUSING ORGANISATION (CGEWHO) KENDRIYA VIHAR, PHASE-III, AVADI, CHENNAI.

**CLIENT**  
CENTRAL GOVT. EMPLOYEES WELFARE HOUSING ORGANISATION (UNDER THE MINISTRY OF HOUSING & URBAN AFFAIRS, GOVT. OF INDIA) 5TH FLOOR, 'A' WING JANAPATH BHAVAN, JANAPATH NEW DELHI - 1100 01.

**CONTRACTOR**  
M/S SRICO PROJECTS Pvt. Ltd.

**ARCHITECTS**  
DESIGNER'S WORKSHOP Architects & Interior Designers, 10th Floor, 10th Cross Street, Anna Nagar, Chennai - 600 029.



**HOUSING COMPLEX FOR CENTRAL GOVERNMENT EMPLOYEES WELFARE HOUSING ORGANISATION (CGEWHO) KENDRIYA VIHAR, PHASE-III, AVADI, CHENNAI.**


**TITLE:** B1 & B2 -BLOCK 12 DUS PER FLOOR STILT FLOOR PLAN WITH PARKING

N.O.	SCALE	DRAWING CODE
DATE: 30.06.2023		ARCHITECTURAL A/R
CHARANIYA	DRAWN BY	DRAWING NUMBER
CHECKED BY: VISHWESHWAR		A-R-B-01/R1

- GENERAL NOTES
1. ALL DIMENSIONS ARE IN MM.
  2. DRAWING IS SUBJECT TO REVISIONS.
  3. ALL WORK SHOULD BE DONE AS PER SPECIFICATIONS.
  4. ALL WORK SHOULD BE DONE AS PER SPECIFICATIONS.
  5. ALL WORK SHOULD BE DONE AS PER SPECIFICATIONS.
  6. ALL WORK SHOULD BE DONE AS PER SPECIFICATIONS.
  7. ALL WORK SHOULD BE DONE AS PER SPECIFICATIONS.
  8. ALL WORK SHOULD BE DONE AS PER SPECIFICATIONS.
  9. ALL WORK SHOULD BE DONE AS PER SPECIFICATIONS.
  10. ALL WORK SHOULD BE DONE AS PER SPECIFICATIONS.

AMENDMENT			
REV.	DESCRIPTION	DATE	BY

BLOCK	NO. OF CARS
C1	91
C2	91
<b>TOTAL</b>	<b>182</b>

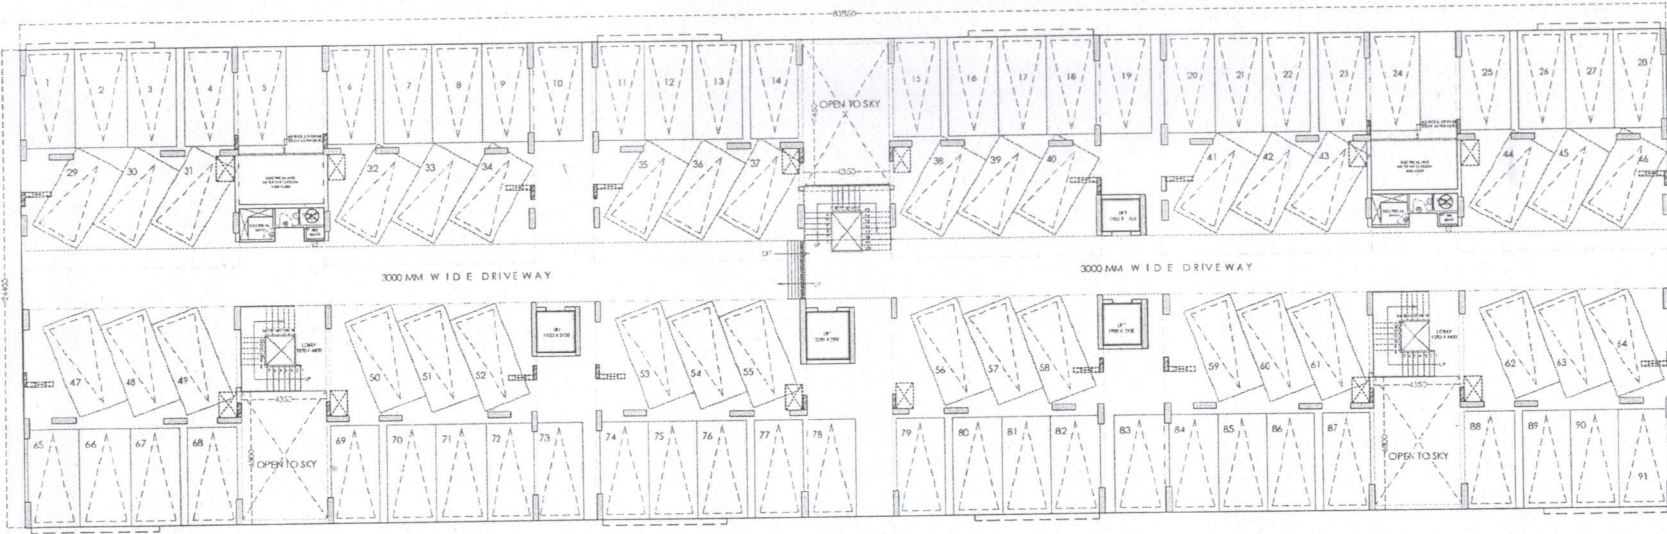


**STILT FLOOR PLAN**  
NO. OF CARS - 91

**PROJECT**  
HOUSING COMPLEX FOR CENTRAL GOVERNMENT EMPLOYEES WELFARE HOUSING ORGANISATION (CGEWHO) KENDRIYA VIHAR, PHASE-III AVADI, CHENNAI

**CLIENT**  
CENTRAL GOVT. EMPLOYEES WELFARE HOUSING ORGANISATION UNDER THE MINISTRY OF HOUSING & URBAN AFFAIRS, GOVT. OF INDIA  
5TH FLOOR, 'A' WING JANAPATH BHAVAN, JANPATH NEW DELHI - 1100 01

**CONTRACTOR**  
M/S SRICO PROJECTS PVT. LTD.

**ARCHITECTS**  
DESIGNERS WORKSHOP  
Architects & Interior designers  
GANDHARVA, 12th Floor, Sector 14, Gurgaon, Haryana  
91 98765 43210  
WWW.DESIGNERSWORKSHOP.COM

NORTH: 

**HOUSING COMPLEX FOR CENTRAL GOVERNMENT EMPLOYEES WELFARE HOUSING ORGANISATION (CGEWHO) KENDRIYA VIHAR, PHASE-III, AVADI, CHENNAI.**

**TITLE:** C1 & C2-BLOCK(TYPE-I) 12 DUS PER FLOOR STILT FLOOR PLAN WITH PARKING

N.I.S. **SCALE:** ARCHITECTURAL-AR


**DATE:** 30-08-23 **DRAWING NUMBER:**

CHATANYA **DRAWN BY:** **DRAWING NUMBER:**

**CHECKED BY:** VISHWESHVAR **AR-C[TYPE-I]-101**



DATE: 05/01/24  
 DRAWN BY: CHAITANYA  
 CHECKED BY: VISHWESHWAR  
 PROJECT: HOUSING COMPLEX FOR CENTRAL GOVERNMENT EMPLOYEES WELFARE HOUSING ORGANISATION (CGEWHO) KENDRIYA VIHAR, PHASE-III, AVADI, CHENNAI.  
 CLIENT: CENTRAL GOVT. EMPLOYEES WELFARE HOUSING ORGANISATION (UNDER THE MINISTRY OF HOUSING & URBAN AFFAIRS, GOVT. OF INDIA) 6TH FLOOR, K. VINGI JAMNATH BHAVAN, JANPATH NEW DELHI - 110001.  
 CONTRACTOR: M/S SRIKO PROJECTS Pvt. Ltd.  
 ARCHITECTS: DESIGNERZ WORKSHOP Architects & Interior designers  
 TITLE: D1, D2 & D3-BLOCK 8 DUS PER FLOOR STILT FLOOR PLAN WITH PARKING  
 SCALE: N.T.S.  
 DATE: 05/01/24  
 DRAWING CODE: ARCHITECTURAL-AR  
 DRAWING NUMBER:  
 AR-D-101

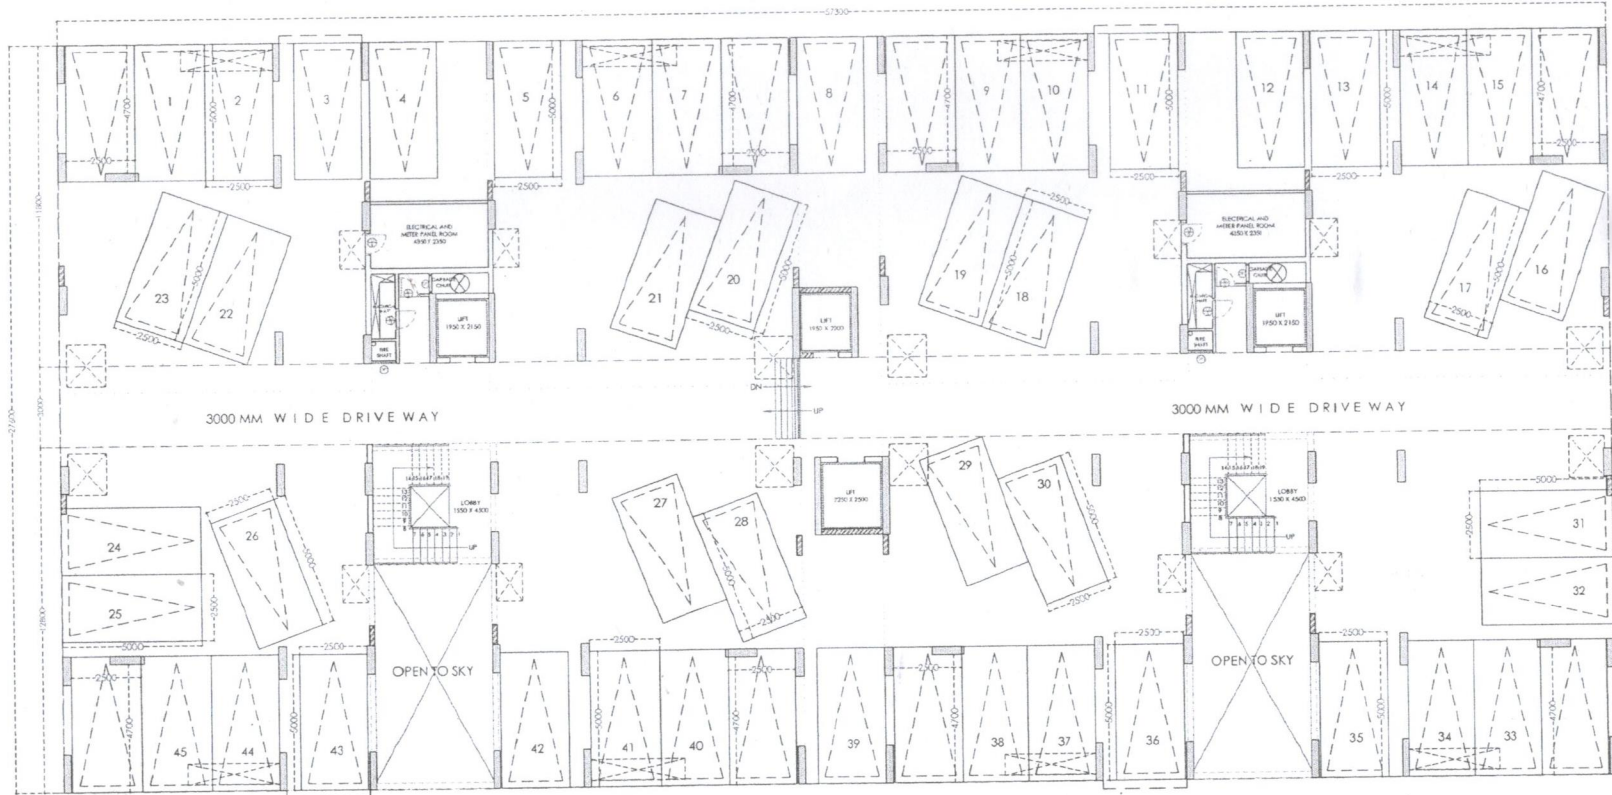

**STILT FLOOR PLAN**  
 NO. OF CARS(2.5 x 5.0 m ) - 45  
 NO OF CARS(2.5 x 4.5 m ) - 8

NORTH:  
  
**HOUSING COMPLEX FOR CENTRAL GOVERNMENT EMPLOYEES WELFARE HOUSING ORGANISATION (CGEWHO)**  
 KENDRIYA VIHAR, PHASE-III, AVADI, CHENNAI.

**TITLE:** D1, D2 & D3-BLOCK 8 DUS PER FLOOR STILT FLOOR PLAN WITH PARKING  
**SCALE:** N.T.S.  
**DATE:** 05/01/24  
**DRAWN BY:** CHAITANYA  
**CHECKED BY:** VISHWESHWAR  
**DRAWING CODE:** ARCHITECTURAL-AR  
**DRAWING NUMBER:**  
**AR-D-101**