

AREA STATEMENT

BLOCK	No OF BLOCKS	FSI AREA		PARKING AREA		No. OF D.UNITS IN EACH BLOCK	TOTAL No OF D. UNITS
		FSI AREA OF EACH BLOCK	TOTAL FSI AREA	PARKING AREA OF EACH BLOCK	TOTAL PARKING AREA		
BLOCK - A	4	922.88	3691.52			16	64
BLOCK - B	14	1585.78	22200.92	347.12	4856.68	16	224
BLOCK - C	2	1062.43	2124.86	248.67	497.34	12	24
BLOCK - D	9	2043.71	18393.39	153.15	1378.35	16	144
BLOCK - E	3	1526.82	4580.46	344.58	1033.74	12	36
BLOCK - F	5	2424.60	12123.01	848.7	4243.50	16	80
TOTAL			63114.17		12012.61		572

BLOCK	No OF BLOCKS	FSI AREA OF EACH BLOCK	TOTAL FSI AREA	1133.77	2267.54	200	400
BLOCK - A	2	10343.76	20687.52				
BLOCK - B	2	12377.24	24754.48	1503.78	3007.56	120	240
BLOCK - C	2	16974.39	33948.78	1947.94	3895.88	120	240
BLOCK - C	1	13958.18	13958.18	1581.36	1581.36	100	100
BLOCK - D	3	12869.57	38608.71	1501.36	4504.08	80	240
COMMUNITY HALL	1	2433.93	2433.93	635.36	635.36		
TOTAL			134391.20		15891.78		1220

TOTAL FSI AREA = 63114.17 sq.M + 134391.20 Sq.m = 197505.347 Sq.m.

FSI	197505.347	1.84	Coverage	23134.73	21.51 %	S.No	Block	Parking in Silt floor	No of Blocks	Total Parking
	107564.54					1	A - Block	Two	2	440
10% LIG AREA						2	B - Block	Wheeler	2	148
Block	No of Block	FSI Area of Each Block	Total FSI Area			3	C - Block (Type-1)	Cars	91	182
Block A	2.00	10343.76	20687.52			4	G - Block (Type-2)	Wheeler	73	146
		Total	20687.52			5	D - Block	Cars	66	132
						TOTAL				589
										440
										1028

NOTE:
EARLIER APPROVAL No. B/Spl.Bldg/483 AK/2006 vide File No. B3/29665/2005 dt.07.11.2006

PLAN SHOWING THE PROPOSED ADDITIONAL CONSTRUCTION OF HOUSING COMPLEX AT SURVEY NO. 472, 474/1B, 2A, 2B, 475, 476, 477/1, 2, 479, 480/1, 482, 484/1A, 1B, 1C, 1D, 1E, 485, 489/2B, 2B3, 551, 611/2, 612/1B, 2B2, 624/2, 3, 625/1 OF PARUTHIPATTU VILLAGE AVADI POONAMALLEE ROAD, AVADI MUNICIPALITY, POONAMALLEE TALUK, THIRUVALLUR DISTRICT, CHENNAI

FOR CENTRAL GOVERNMENT EMPLOYEES WELFARE HOUSING ORGANISATION, UNDER MINISTRY OF HOUSING & POVERTY ALLEVIATION, GOVT OF INDIA) 6TH FLOOR, A WING, JANPATH BHAVAN, JANPATH, NEW DELHI - 110001

SPECIFICATION:

FOUNDATION : PCC 1:4:8, RCC FOOTINGS

SUPER STRUCTURE : RCC FRAMED STRUCTURE

MASONRY : 230MM & 115MM THK. BRICK MASONRY


PLASTERING : IN CM 1:4 & 1:5

FLOORING : MOSAIC AND MARBLE IN HALL

FINISHES : OBD FOR INTERNAL WALLS AND CEMENT PAINT FOR EXTERNAL WALLS

DOORS : MS PRESSED STEEL FRAMES & FLUSH DOORS

WINDOWS : ALUMINIUM SLIDING WINDOWS

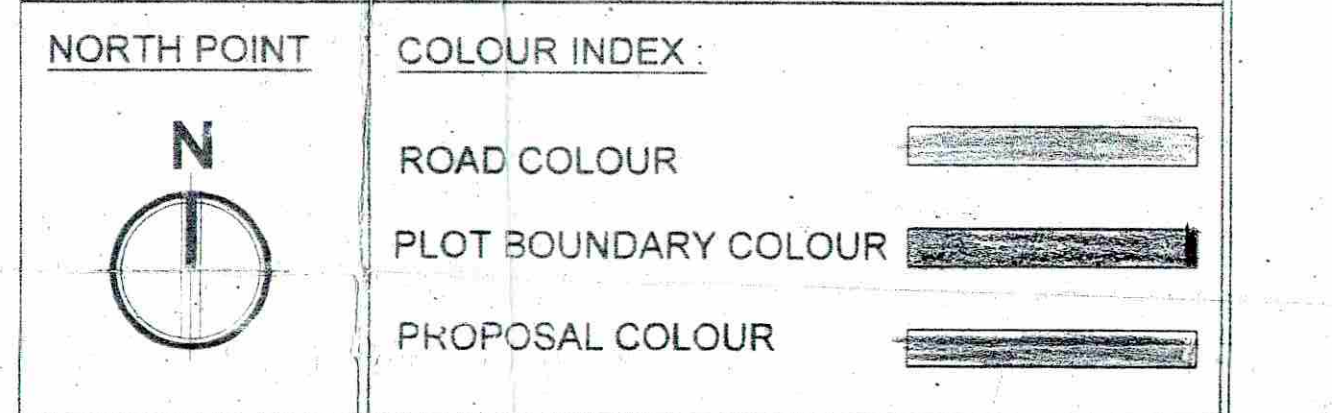

SCALE : 1:750 SHEET TITLE : SITE PLAN

NOTE : ALL DIMENSIONS ARE IN 'M'

APPLICANT SIGNATURE

G. SRINIVASAN, M.E., M.B.A., M.L.E., M.H.R.D.
Project Manager
CGEHO - Chennai, Ph-III
Paruthipattu, Chennai-600 071.

FOR CENTRAL GOVERNMENT EMPLOYEES WELFARE HOUSING ORGANISATION
(UNDER MINISTRY OF URBAN EMPLOYMENT & POVERTY ALLEVIATION GOVT. OF INDIA)

STRUCTURAL ENGINEER SIGNATURE

M.V. SUDHAKAR
Structural Engineer
License No. 44/Structure/Engineer/TP/10/GHMC

STRUCTURAL ENGINEER LICENSE NO.44/STRUCTURAL ENGINEER/TP/10/GHMC

ARCHITECT SIGNATURE

P. VISWESWAR & ASSOCIATES
CA/98/22785

P. VISWESWAR
DESIGNERZ WORKSHOP ARCHITECTS
Tel: 040-66622068
e-mail : architecture@designerzworkshop.com

PRINCIPAL ARCHITECT
CA/98/22785

